
 


**PROP. 1ST FLOOR - STORAGE BUILDING**

SCALE: 3/32" = 1' - 0" 14' CEILING HT

 


**PROP. LOWER PLAN AND STORAGE**

HEIKE A. SCHNEIDER  
ARCHITECT, AIA, LEED AP  
515 CROTON HEIGHTS ROAD  
YORKTOWN HTS., NY 10598  
914-962-2119

CLASSIC CARS  
SHOWROOM, STORAGE, GARAGE  
3451 LEXINGTON AVE  
MOHEGAN LAKE, NY 10547

Date: 2-18-20  
Revision:  
Bidding:

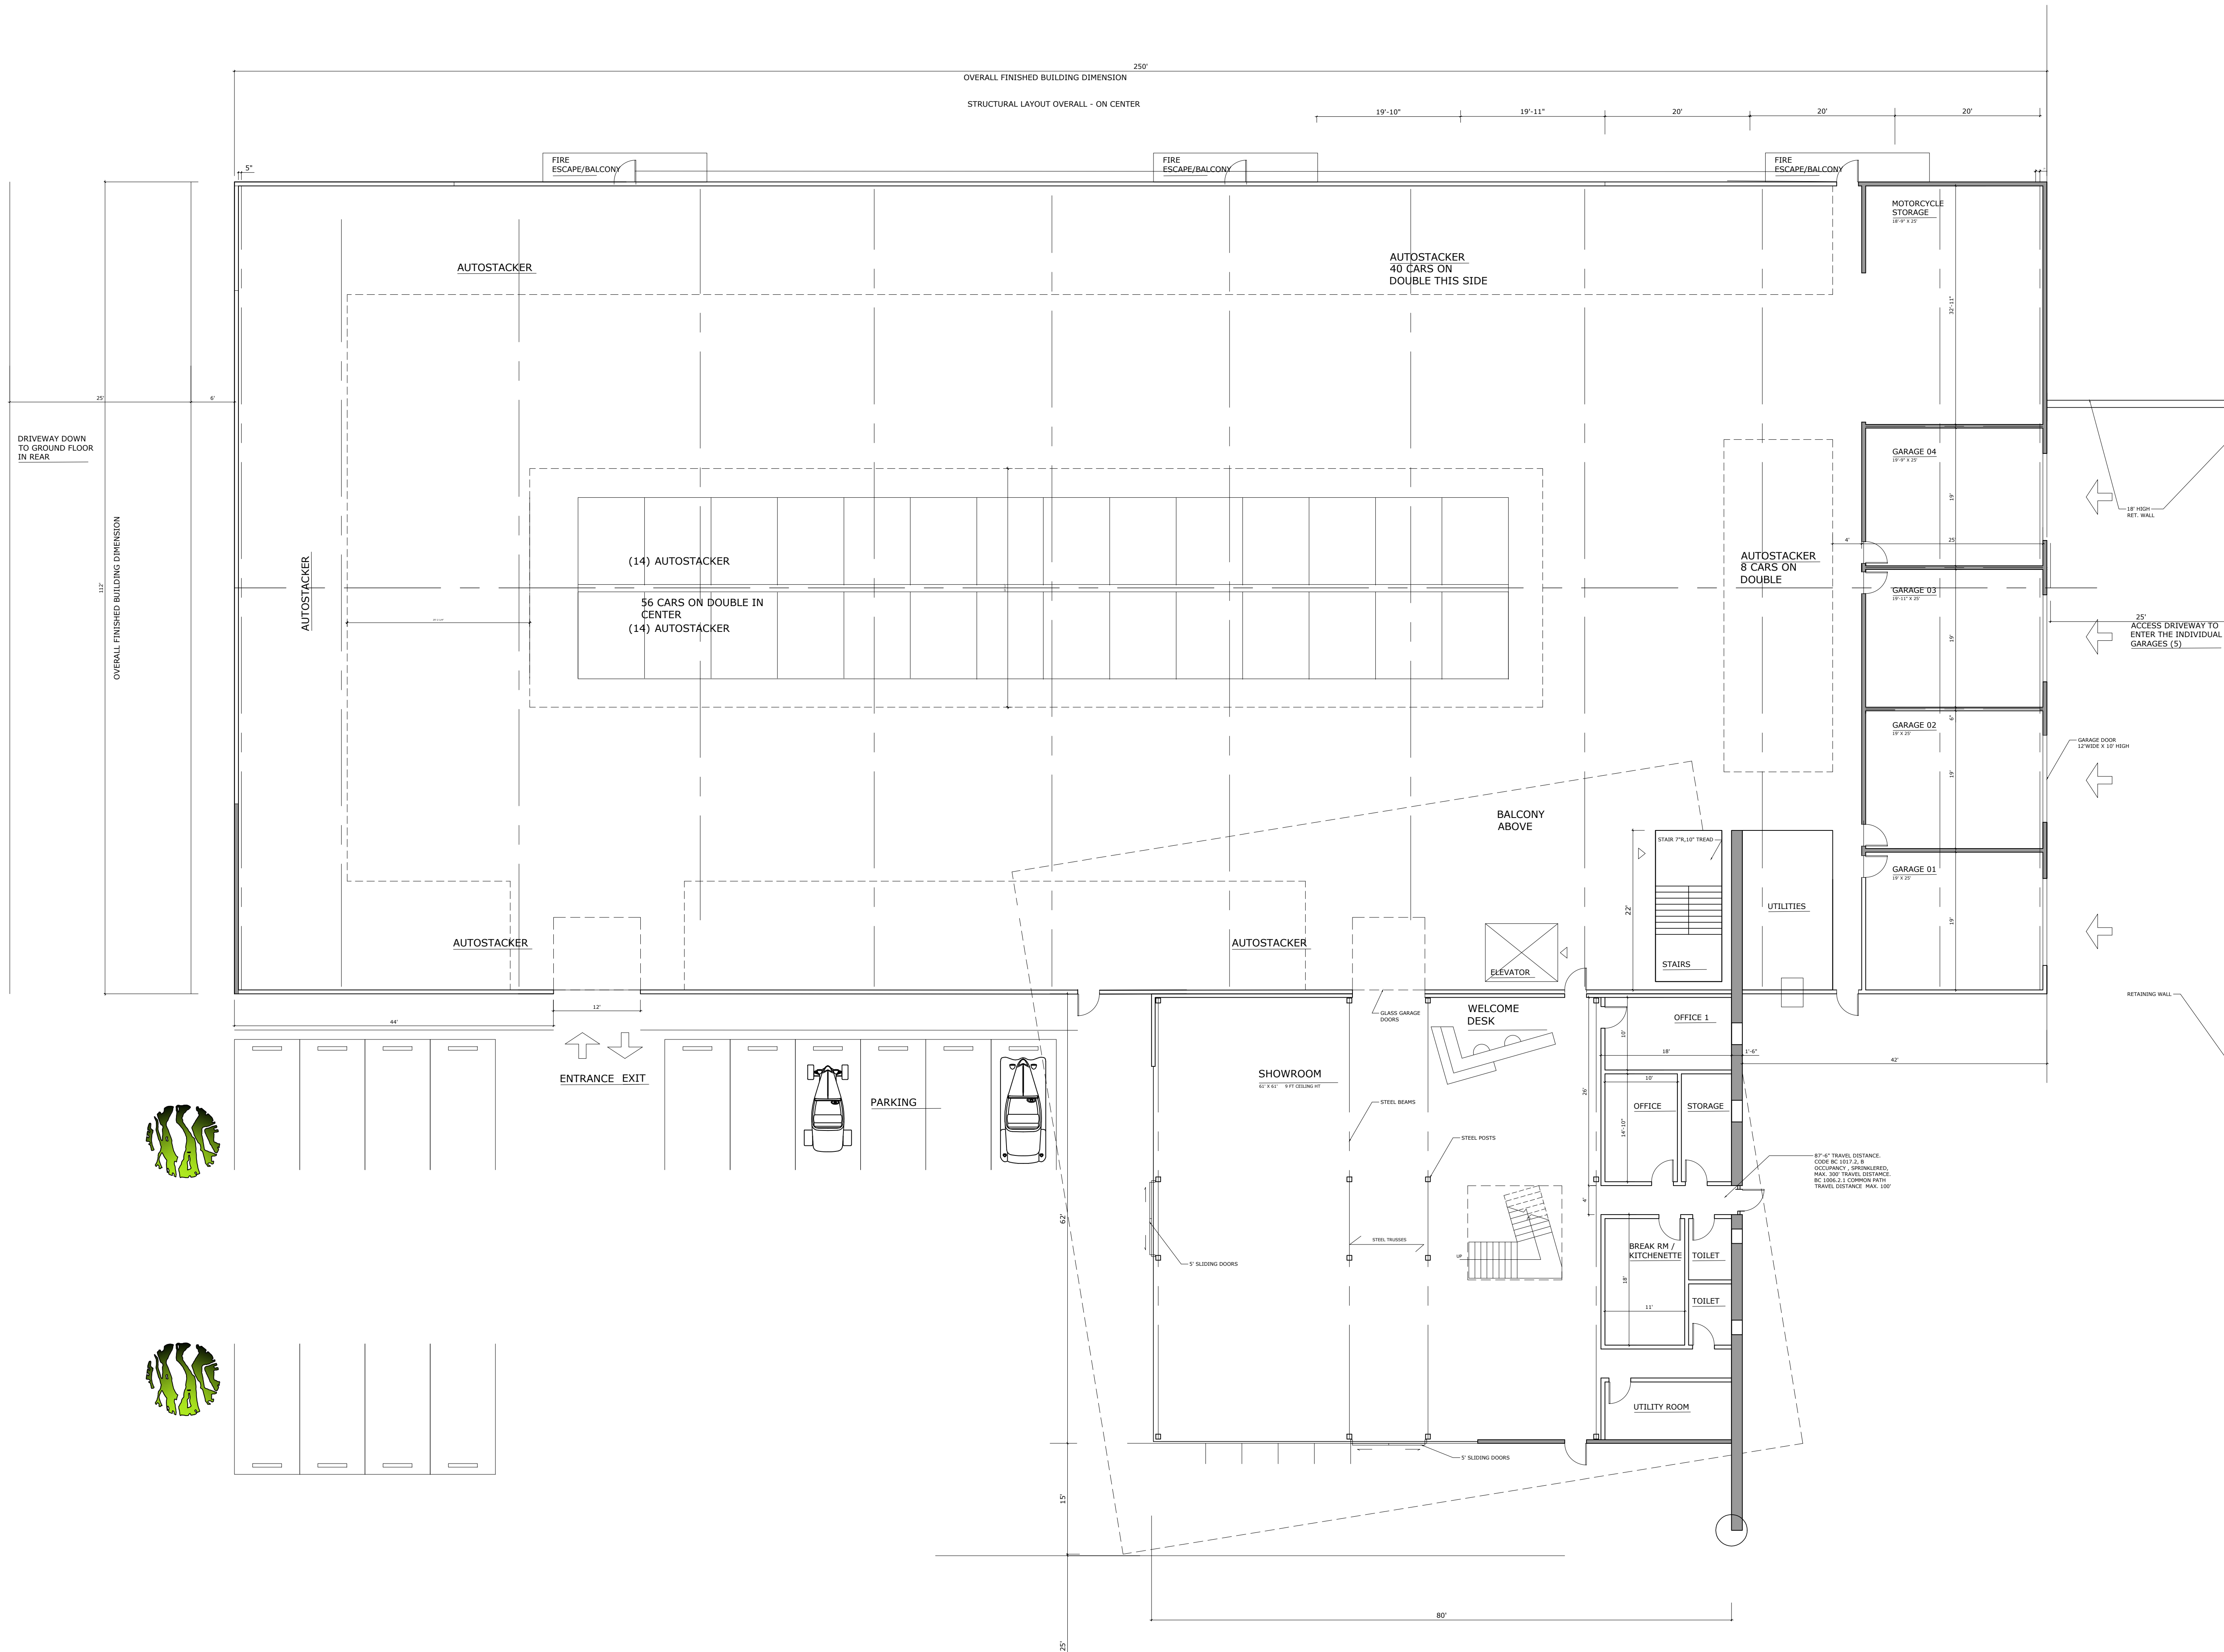

**PROP. 2ND FLOOR - 3451 LEXINGTON - CLASSIC CAR - PRELIMINARY LAYOUT**

SCALE: 3/32" = 1' - 0" 9' LOUNGE AND 29'± STORAGE CEILING HTS

DRIVEWAY TO PRIVATE GARAGES

**PROP. UPPER PLAN AND SHOWROOM**

HEIKE A. SCHNEIDER  
ARCHITECT, AIA, LEED AP  
515 CROTON HEIGHTS ROAD  
YORKTOWN HTS, NY 10598  
914-962-2119

CLASSIC CARS  
SHOWROOM, STORAGE, GARAGE  
3451 LEXINGTON AVE  
MOHEGAN LAKE, NY 10547

Date: 2-18-20  
Revision:  
Bidding:

**A2**



**PROP. MEZZANINE FLOOR - 3451 LEXINGTON - CLASSIC CAR - PRELIMINARY LAYOUT**

SCALE: 3/32" = 1' - 0" 9' CEILING HT.

**PROP. UPPER PLAN AND SHOWROOM**


Plan Title

HEIKE A. SCHNEIDER  
ARCHITECT, AIA, LEED AP  
515 CROTON HEIGHTS ROAD  
YORKTOWN HTS, NY 10598  
914-962-2119

CLASSIC CARS  
SHOWROOM, STORAGE, GARAGE  
3451 LEXINGTON AVE  
MOHEGAN LAKE, NY 10547


Date: 2-18-20  
Revision:  
Bidding:

**A3**

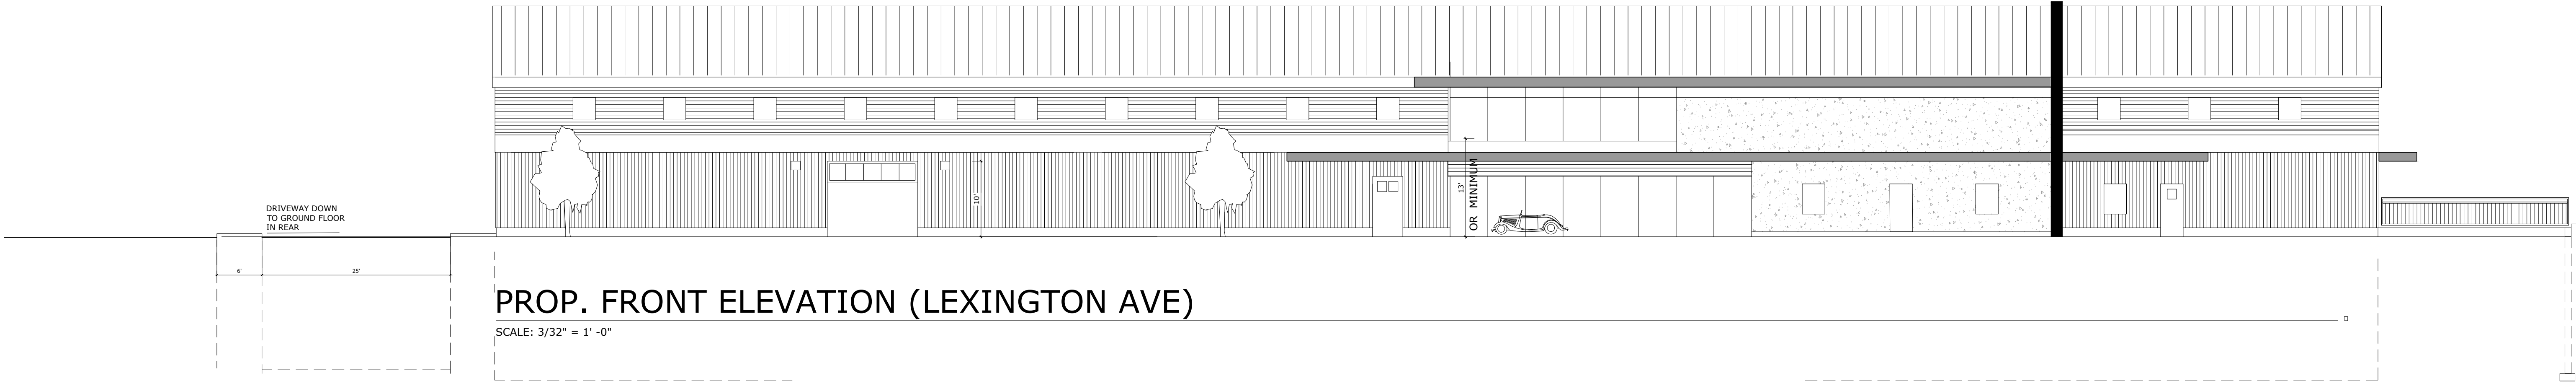

**PROP. FRONT ELEVATION (LEXINGTON AVE)**

SCALE: 3/32" = 1' - 0"

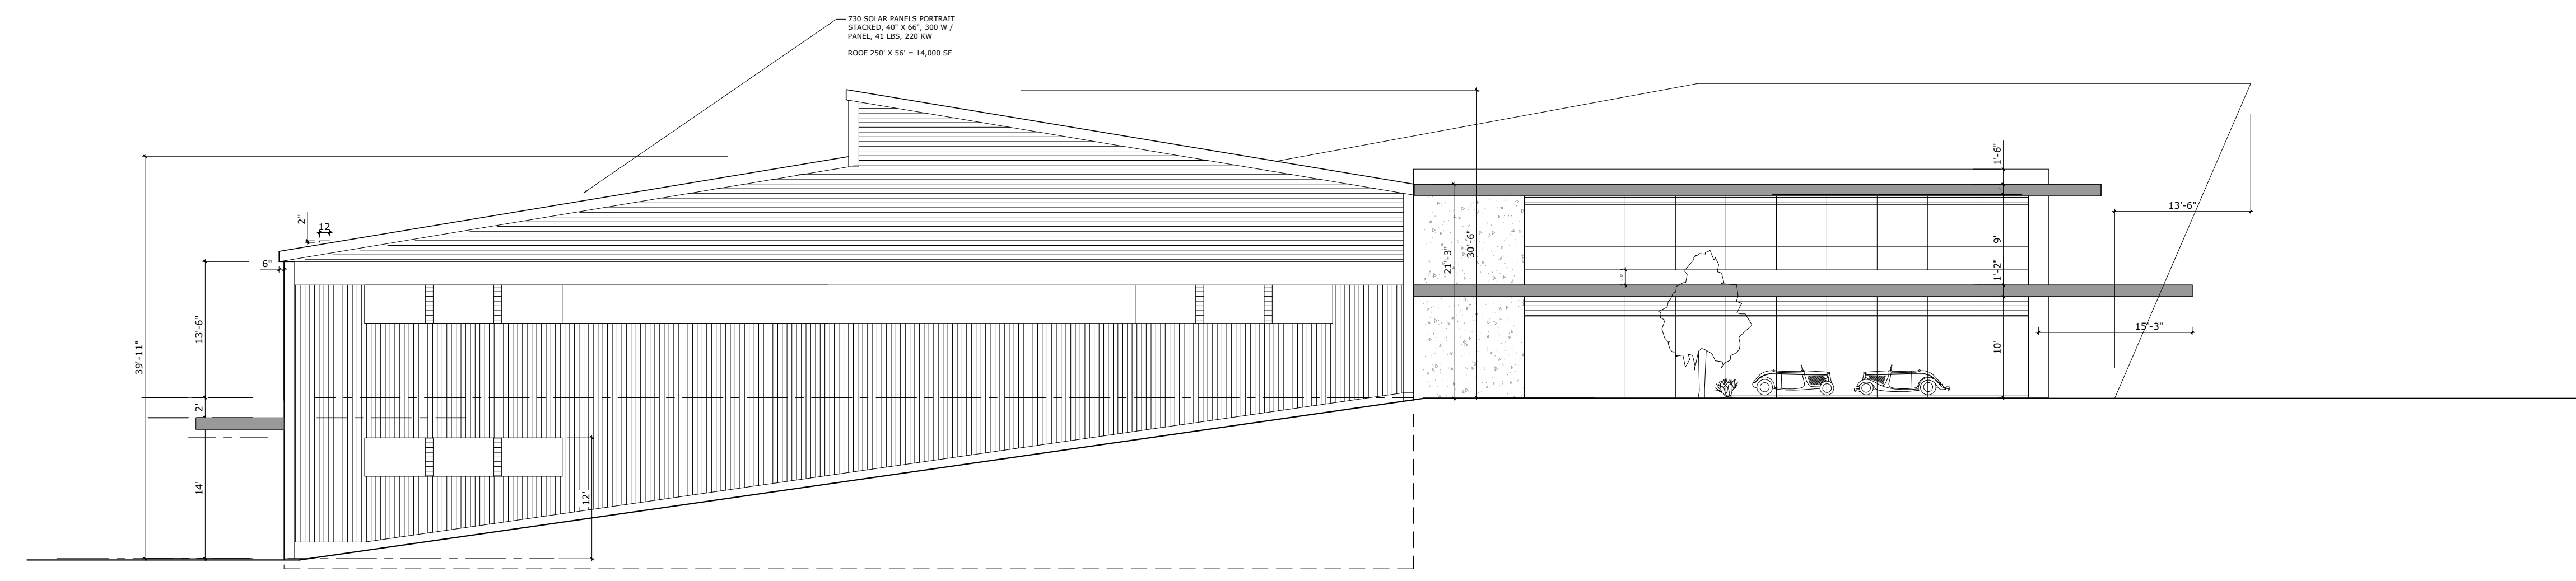

**PROP. SIDE ELEVATION (SOUTH)**

SCALE: 1/32" = 1' - 0"

**PROP. FRONT AND SOUTH ELEVATIONS**


Plan Title

**HEIKE A. SCHNEIDER**  
 ARCHITECT, AIA, LEED AP  
 515 CROTON HEIGHTS ROAD  
 YORKTOWN HTS., NY 10598  
 914-962-2119

**CLASSIC CARS**  
 SHOWROOM, STORAGE, GARAGE  
 3451 LEXINGTON AVE  
 MOHEGAN LAKE, NY 10547


Date: 2-18-20  
 Revision:  
 Bidding:

**A4**

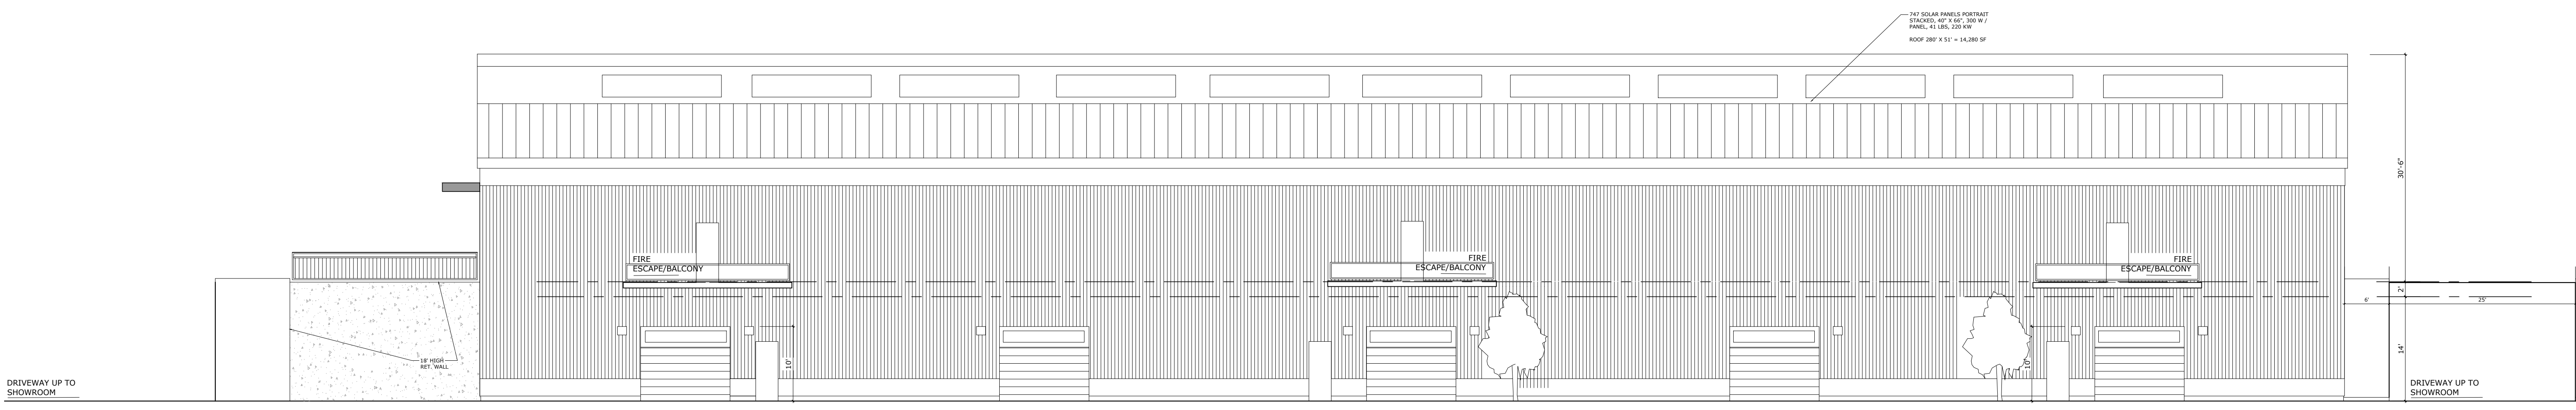

**PROP. REAR ELEVATION**

SCALE: 3/32" = 1' - 0"

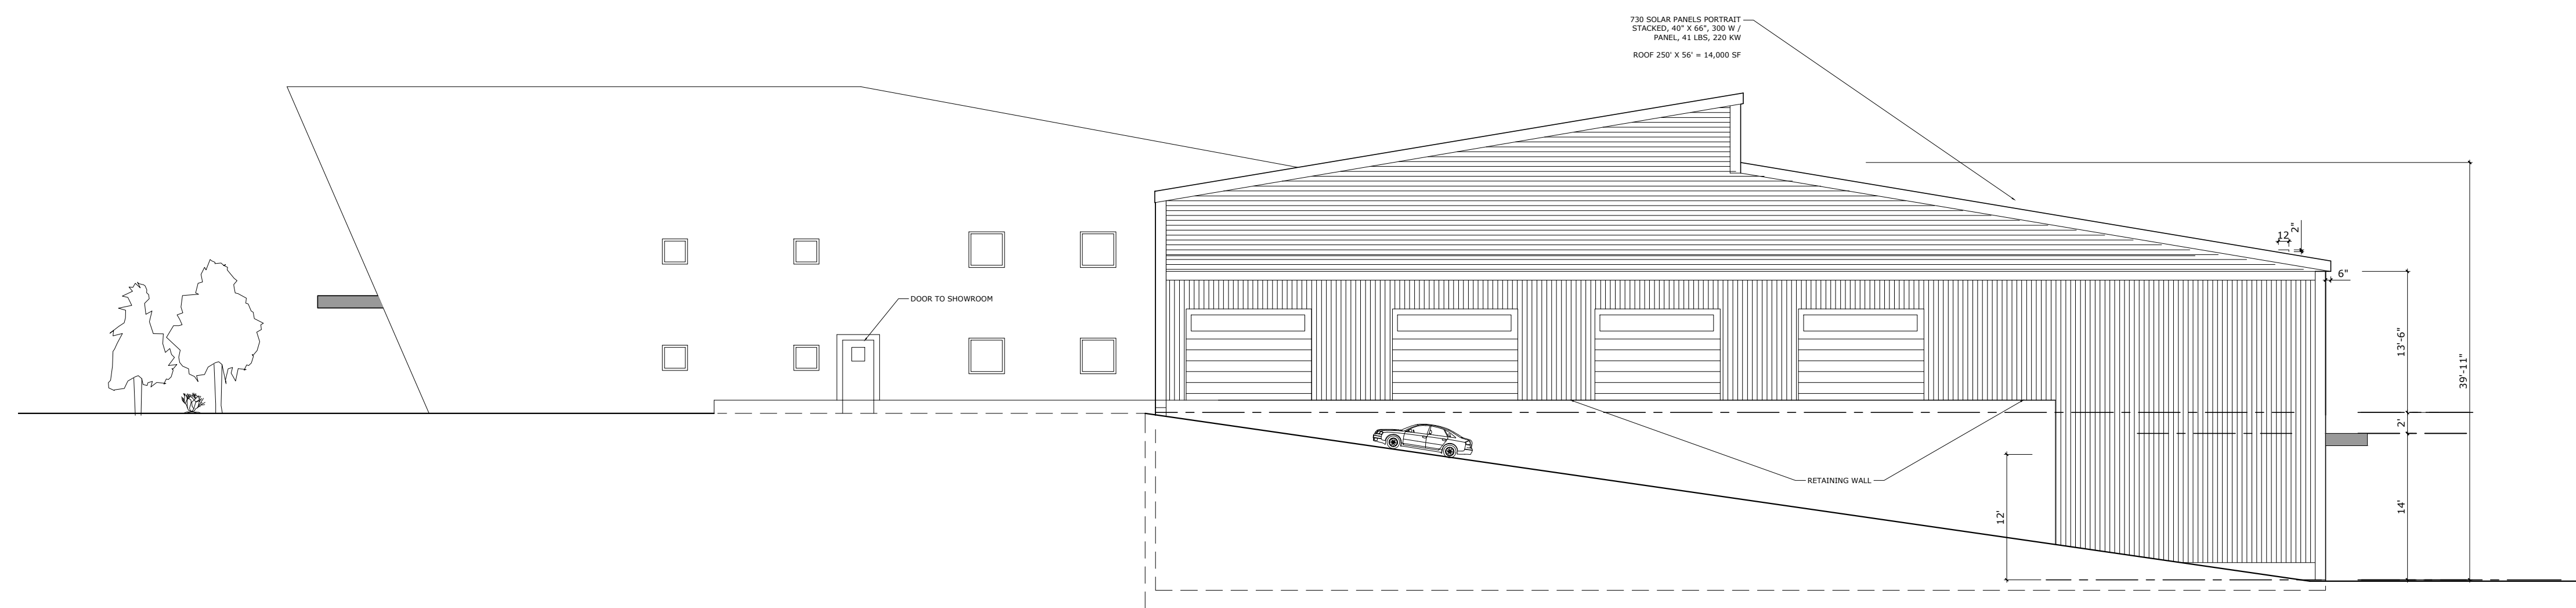

**PROP. SIDE ELEVATION (NORTH)**

SCALE: 3/32" = 1' - 0"

**PROP. REAR AND NORTH ELEVATIONS**

Plan Title

HEIKE A. SCHNEIDER  
ARCHITECT, AIA, LEED AP  
515 CROTON HEIGHTS ROAD  
YORKTOWN HTS., NY 10598  
914-962-2119

CLASSIC CARS  
SHOWROOM, STORAGE, GARAGE  
3451 LEXINGTON AVE  
MOHEGAN LAKE, NY 10547

Date: 2-18-20  
Revision:  
Bidding:

**A5**